


DEVICE INSTALLATION SCHEDULE	
VERT. ROD & MORT. DEVICE	2 3/4"
TWO VERT. ROD DEVICES	2 3/4"
SINGLE DOOR	2 3/4"
WHEN SURFACE APPLIED COORDINATOR IS USED, BACKSET OF VERTICAL ROD DEVICE MUST BE	2 3/4"


NOTE: MORTAR GUARD SHOULD BE PROVIDED TO PROTECT SOFFIT LATCH BOLT ASSEMBLY

LHR SHOWN
RHR OPPOSITE

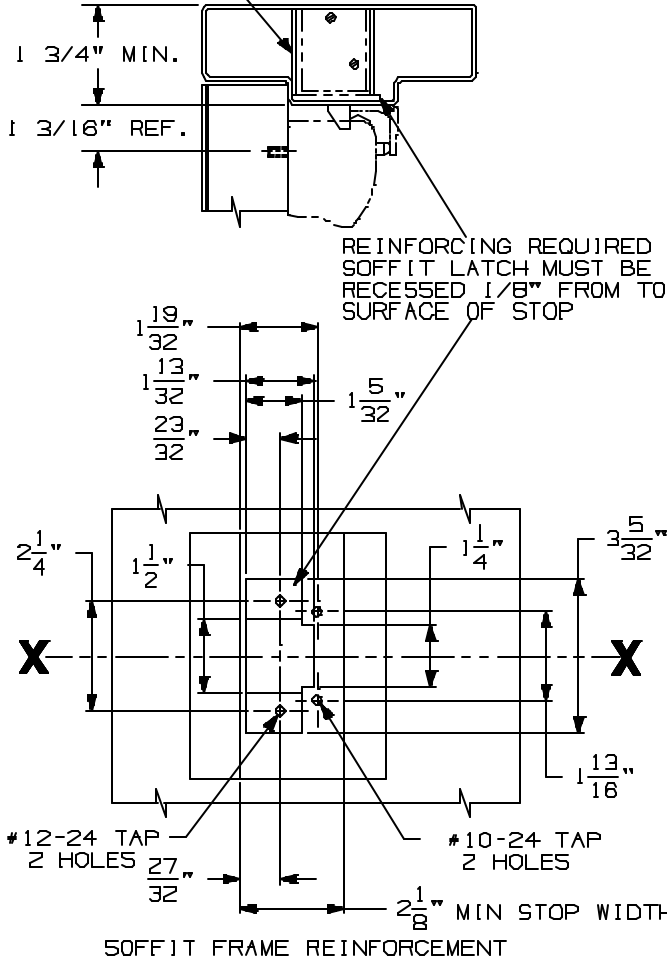

#10-24 TAP 16 HOLES

CYLINDER SCHEDULE	HOLE SIZE
SCHLAGE	1 5/16"
CORBIN	
RUSSWIN	
LOCKWOOD	
YALE	1 3/8"
SARGENT	

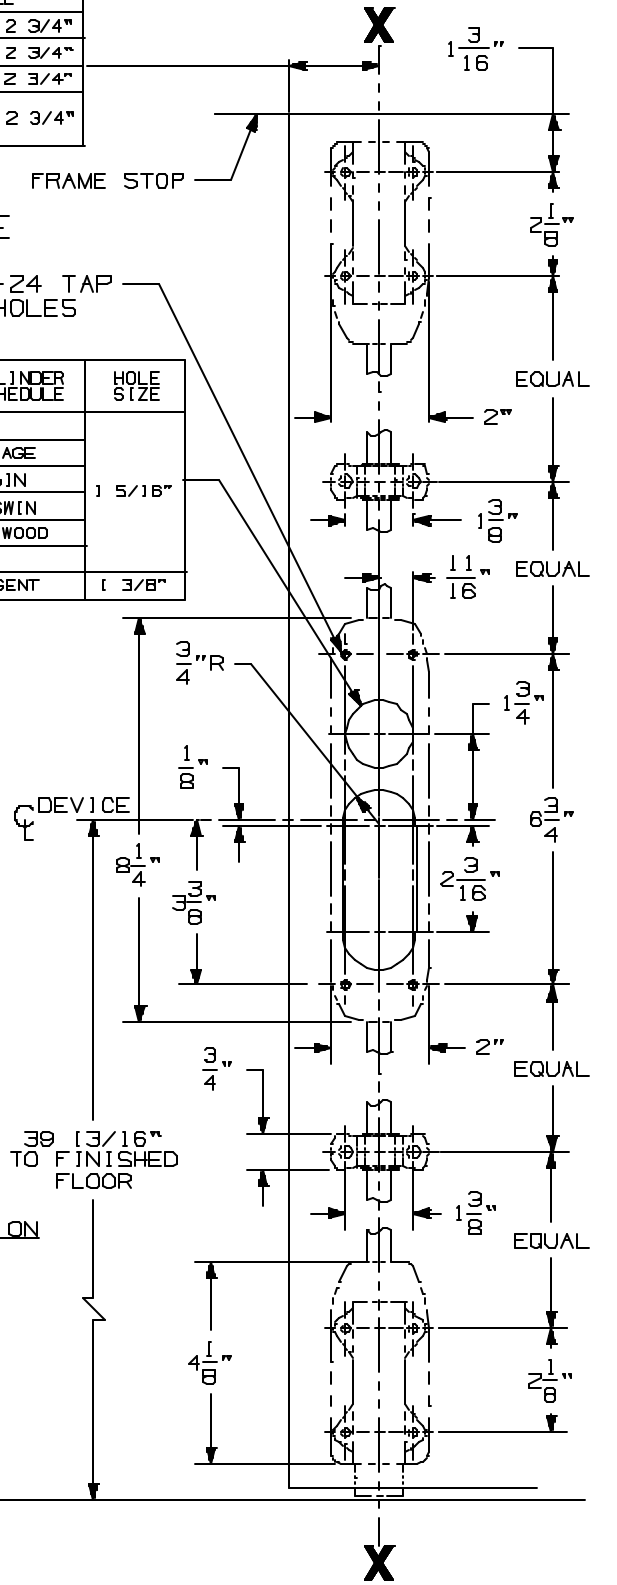

INSIDE FACE OF LOCK STILE
LHR DOOR

CROSSBAR 36 13/16" FROM FINISHED FLOOR
FOR OUTSIDE TRIM PREPARATION, SEE ADDITIONAL TRIM TEMPLATE.

8827TP-F SURFACE APPLIED DEVICE



NOTE: SEE MASTER SHEET NO. 10001 FOR SUGGESTED REINFORCING

TEMPLATE NUMBER:

10165_9

DATE: 5-28-98