


TYPE 86 STOCK HOLLOW METAL DOOR

A.N.S.I. CUTOUTS ARE SHOWN FOR REFERENCE ONLY. SEE A.N.S.I. SPECIFICATION NO. A115 FOR THE SIZE AND LOCATION OF THESE CUTOUTS.

LHR SHOWN
RHR OPPOSITE

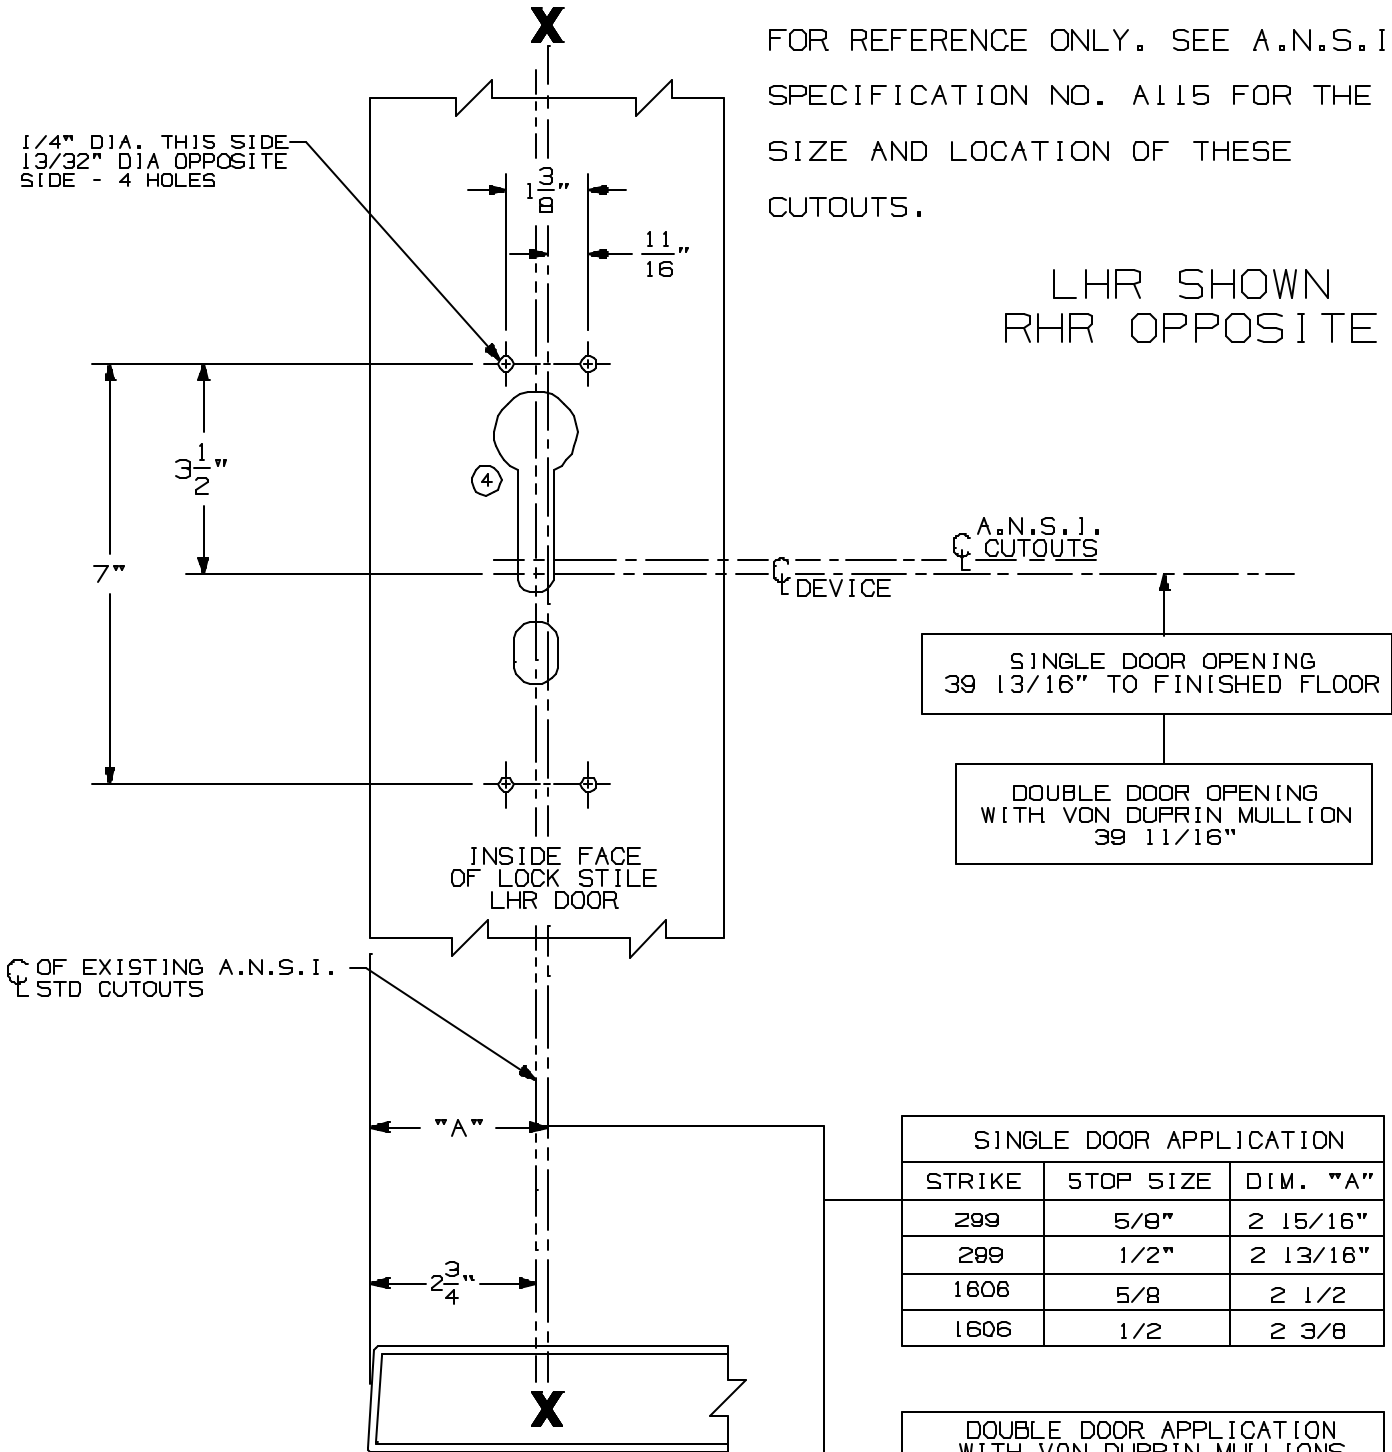

SINGLE DOOR OPENING
39 13/16" TO FINISHED FLOOR

DOUBLE DOOR OPENING
WITH VON DUPRIN MULLION
39 11/16"

SINGLE DOOR APPLICATION		
STRIKE	STOP SIZE	DIM. "A"
299	5/8"	2 15/16"
299	1/2"	2 13/16"
1606	5/8"	2 1/2"
1606	1/2"	2 3/8"

DOUBLE DOOR APPLICATION WITH VON DUPRIN MULLIONS		
MULLION	STRIKE	DIM. "A"
5654	299	2 7/8"
1654	1606	2 7/8"

FOR ADDITIONAL INFORMATION
SEE TEMPLATE NO. 10300

FOR OUTSIDE TRIM PREPARATION, WHEN REQUIRED,
SEE ADDITIONAL TRIM TEMPLATE.

98/99 EO, DT RIM DEVICES WITH
990, 991/99ZDT TRIM FOR
TYPE "86" STOCK HOLLOW METAL APPLICATIONS



NOTE:

TEMPLATE NUMBER: 10313_4

DATE: 3-16-98