

NOTES: SEE MASTER SHEET #10001 FOR SUGGESTED REINFORCING

TEMPLATE NUMBER:


20004\_3

DATE: 10-16-03

994/996L-DT SERIES TRIM METAL DOOR APPLICATION



APPLICATIONS
98 RIM SERIES
99 RIM SERIES
9827 SERIES
9927 SERIES
9847 SERIES
9947 SERIES

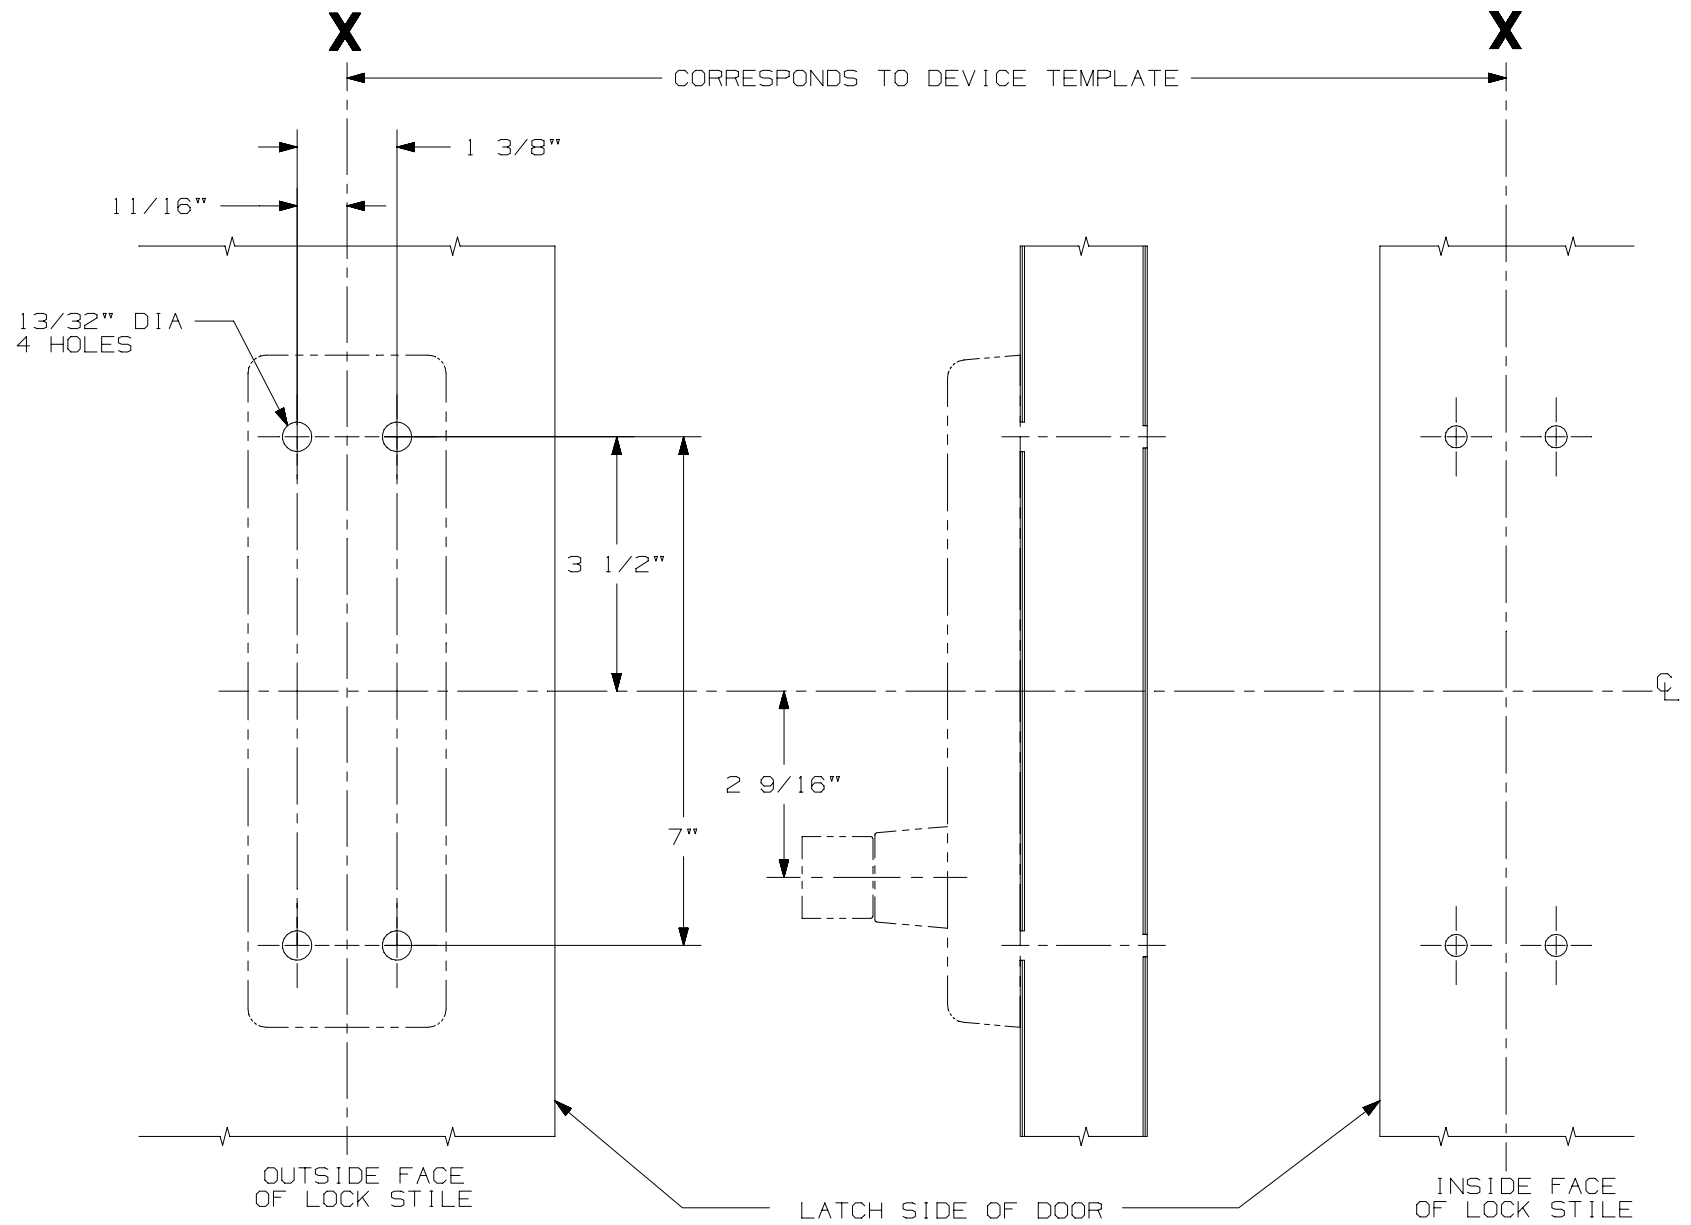

LHR SHOWN  
RHR OPPOSITE