

NOTES: SEE MASTER SHEET #10001 FOR SUGGESTED REINFORCING


994/996L-RIGID SERIES TRIM (3)
METAL DOOR APPLICATION

TEMPLATE NUMBER: 20005_3

VON DUPPRIN

DATE: 10-16-03

APPLICATIONS
98 RIM SERIES
99 RIM SERIES
9827 SERIES
9927 SERIES
9847 SERIES
9947 SERIES

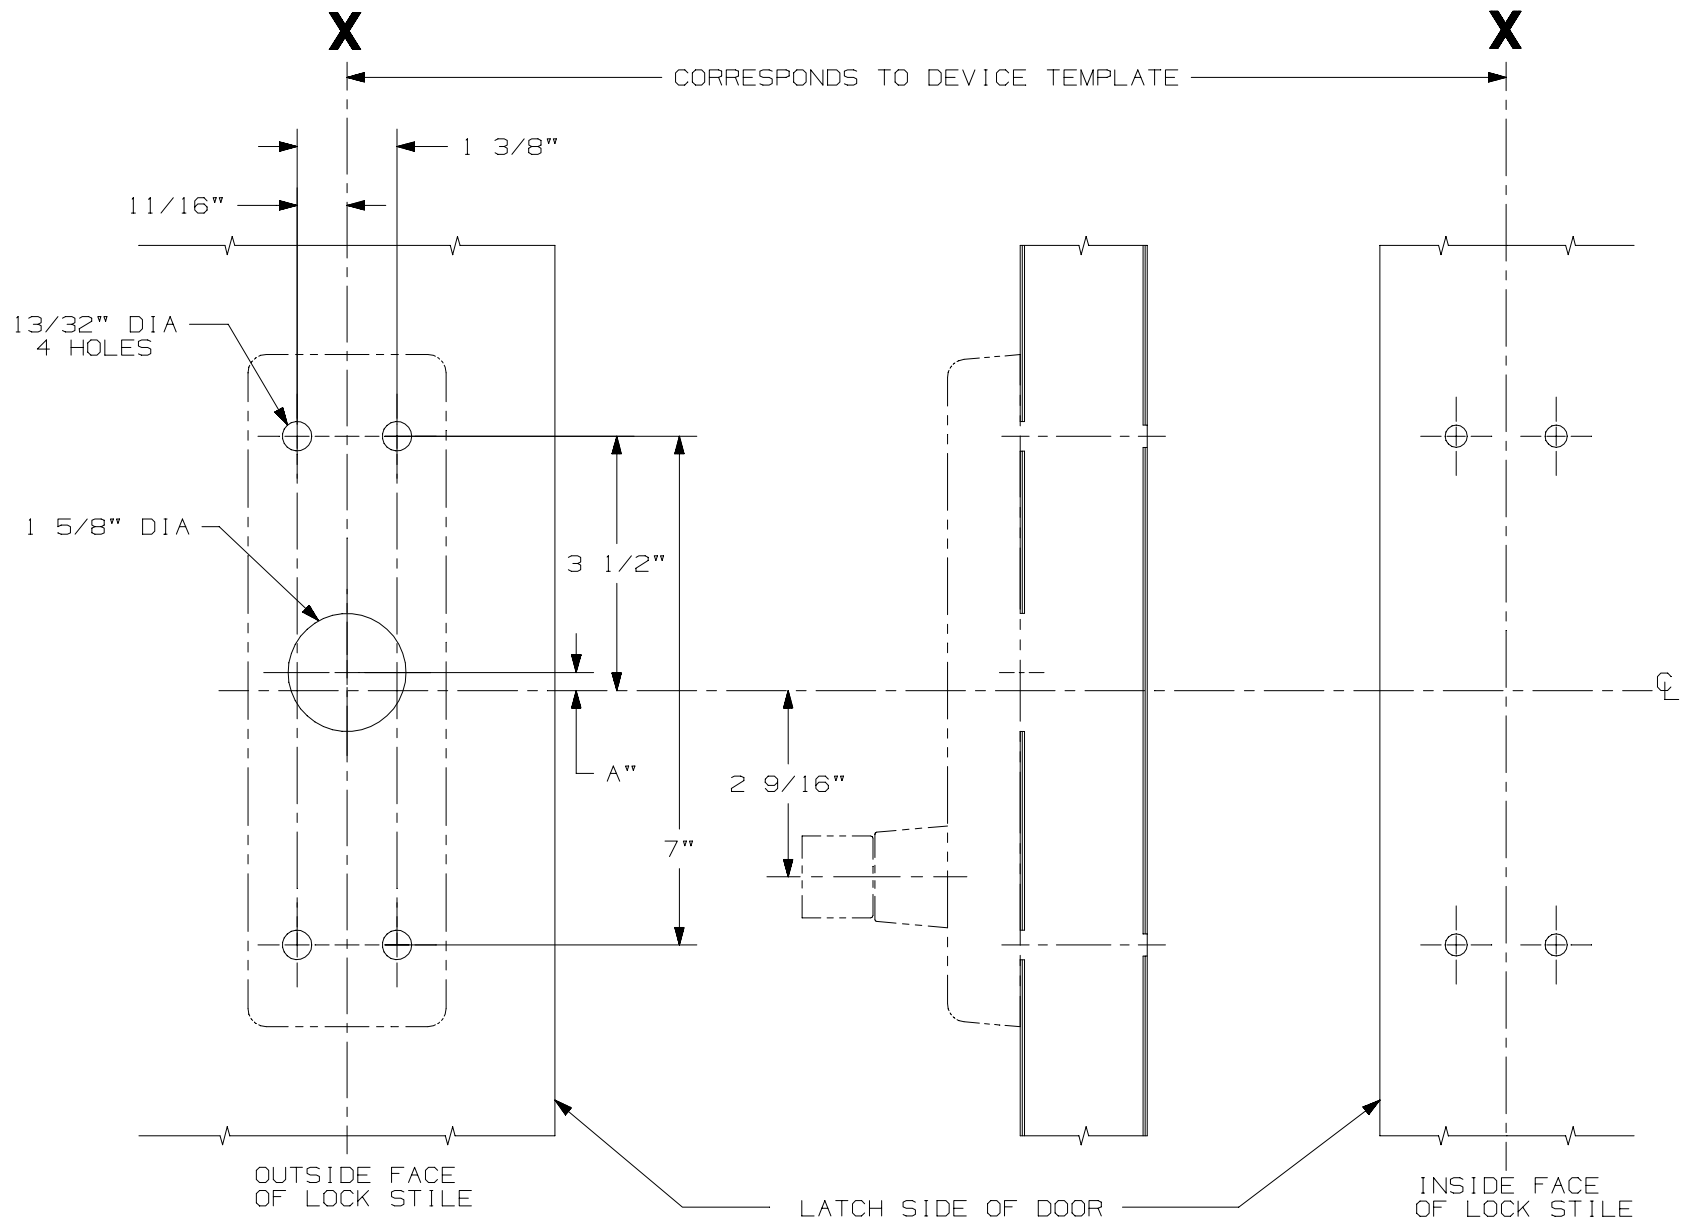

APPLICATION	DIM "A"
994/996L RIGID-R/V	1/4"
994/996L RIGID-M	2 1/4"

LHR SHOWN
RHR OPPOSITE