

NOTES: SEE MASTER SHEET #10001 FOR SUGGESTED REINFORCING


994/996L & 994/996L-BE M SERIES  
TRIM METAL DOOR APPLICATION ⑤

TEMPLATE NUMBER: 200006\_5

DATE: 10-16-03



APPLICATIONS
9875 SERIES
9975 SERIES

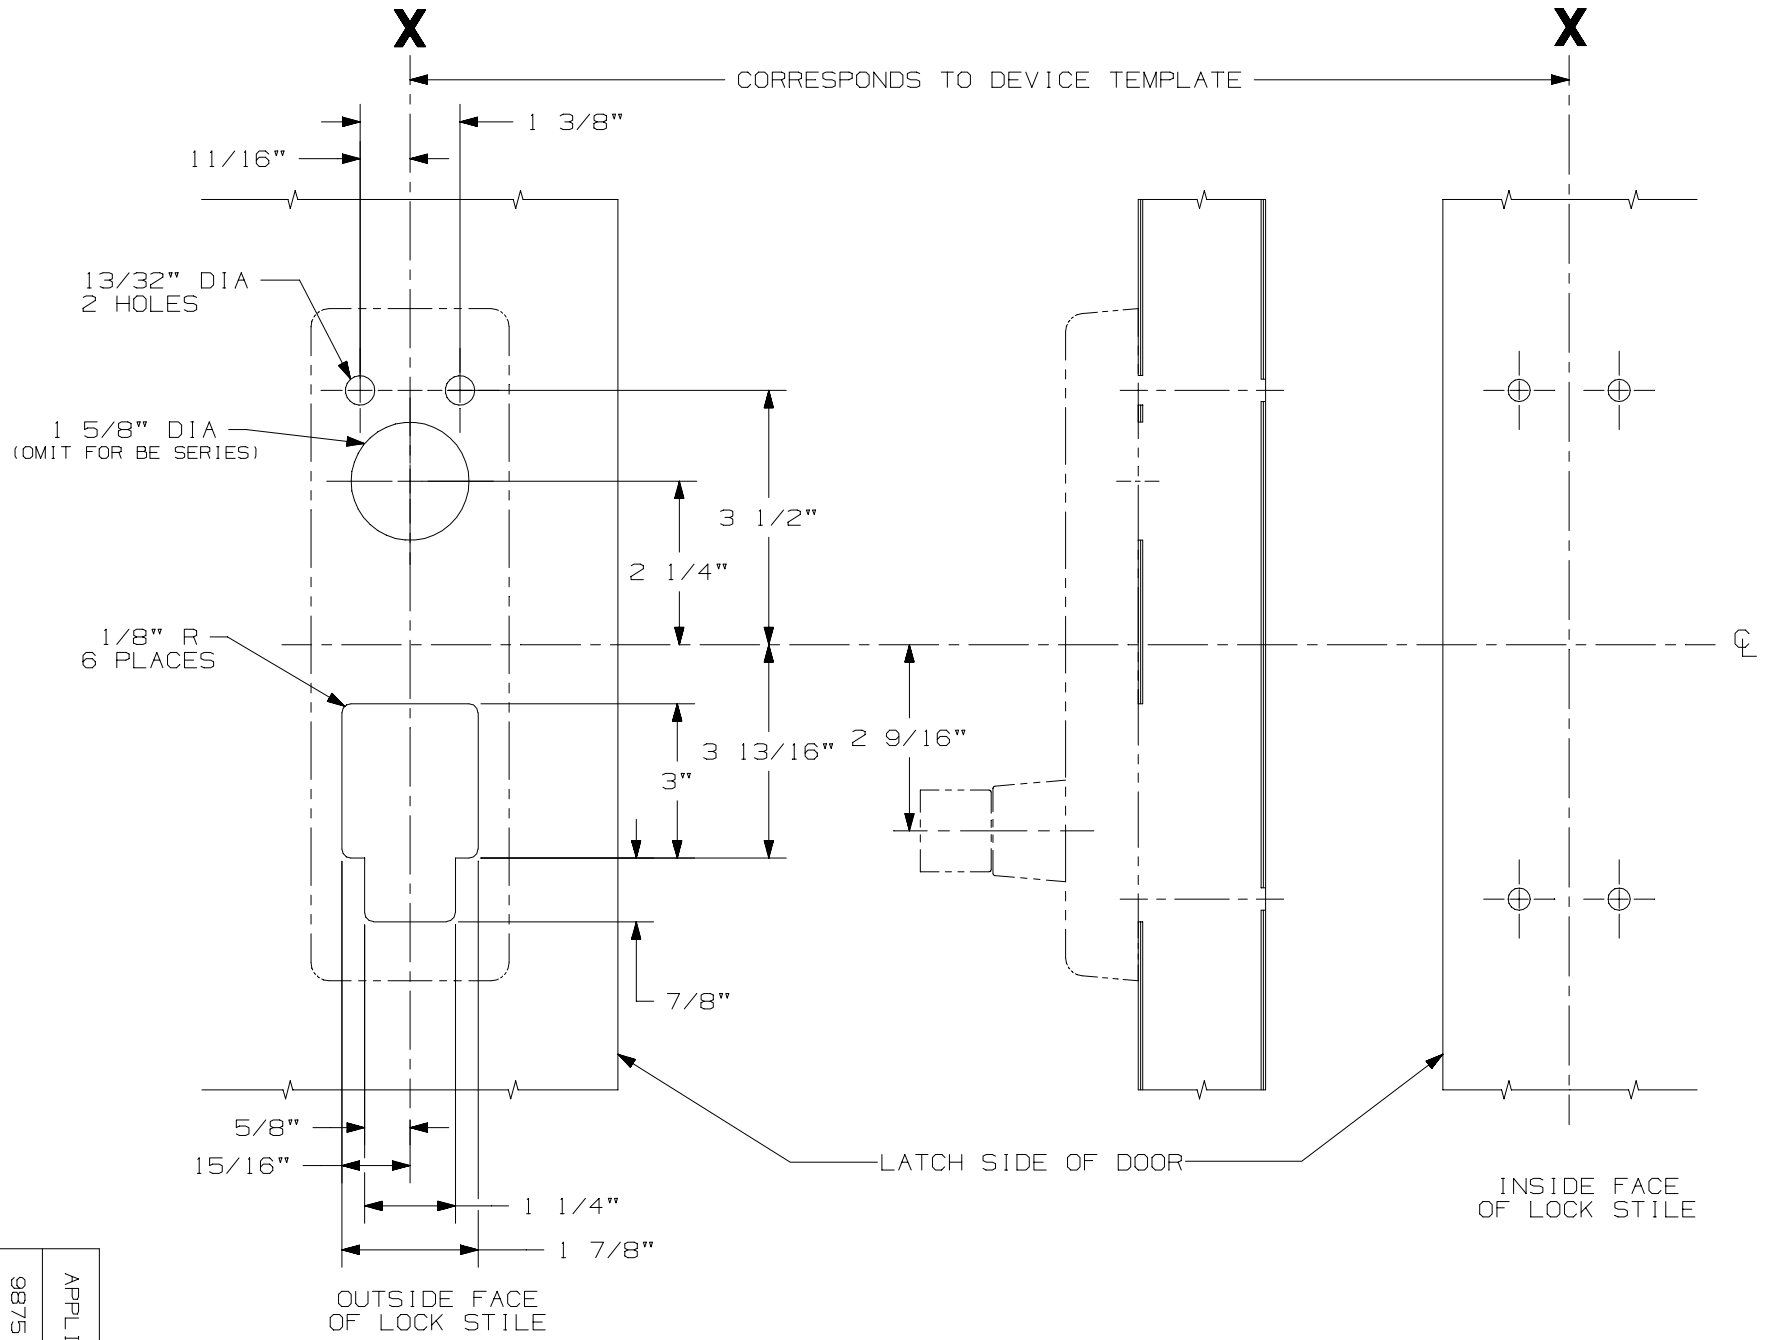

LHR SHOWN  
RHR OPPOSITE