


CL OF EPT IN FRAME MUST ALIGN WITH CL OF EPT IN DOOR

RECOMMENDED 6" BELOW UPPER HINGE
 NOTE: FOR WOOD FIRE DOORS, CONSULT DOOR MANUFACTURER FOR APPROVED LOCATION.

3 3/4" MAX. WHEN INSTALLED

7/8" FROM OUTSIDE FACE OF DOOR

WOOD: PREPARED HOLES DURING INSTALL.
 METAL: #10-24 TAPPED HOLE 12 PLACES

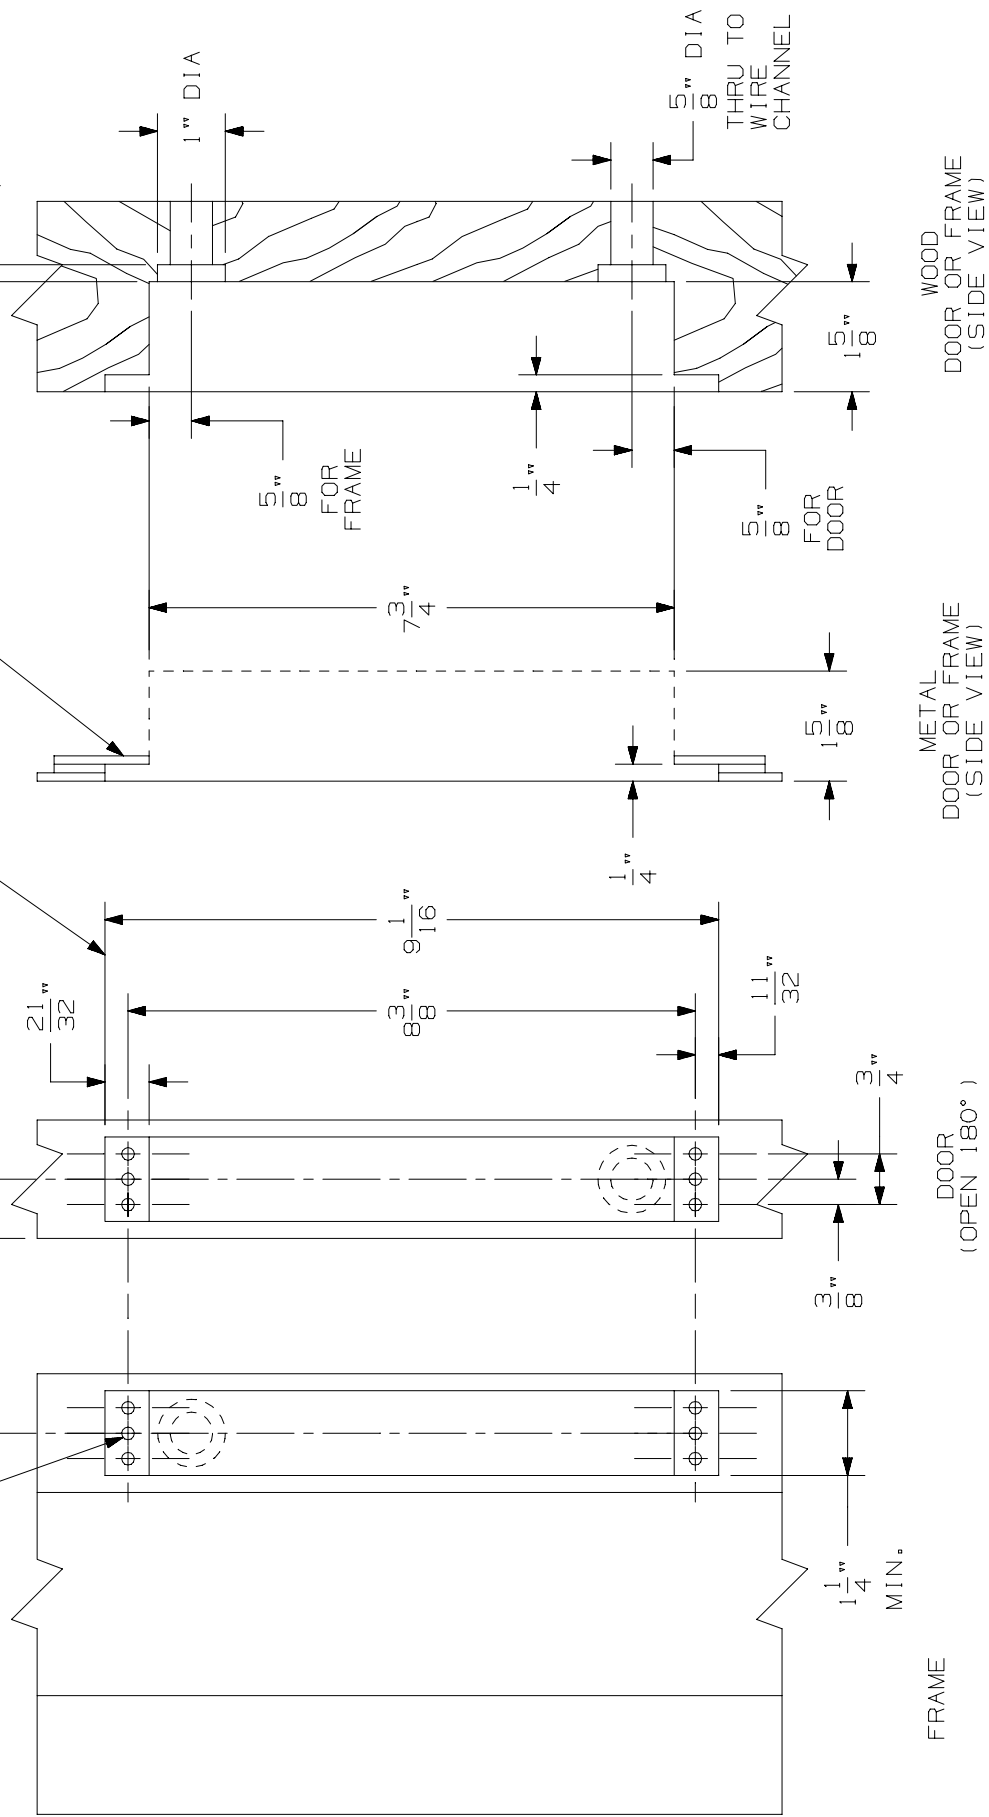

WOOD DOOR OR FRAME (SIDE VIEW)
 METAL DOOR OR FRAME (SIDE VIEW)

DOOR (OPEN 180°)

FRAME

* ALL DIMENSIONS ARE TYPICAL

POWER TRANSFER UNIT
 EPT2, EPT10 & PNT1



2

NOTES:

TEMPLATE NUMBER:

40250_3

DATE:
 10-24-01